

Prilog 4

Lukačević, Toni

Supplement / Prilog

Publication year / Godina izdavanja: **2017**

Permanent link / Trajna poveznica: <https://urn.nsk.hr/urn:nbn:hr:119:759888>

Rights / Prava: [In copyright](#) / [Zaštićeno autorskim pravom.](#)


Download date / Datum preuzimanja: **2024-04-29**



Repository / Repozitorij:

[Faculty of Transport and Traffic Sciences -
Institutional Repository](#)



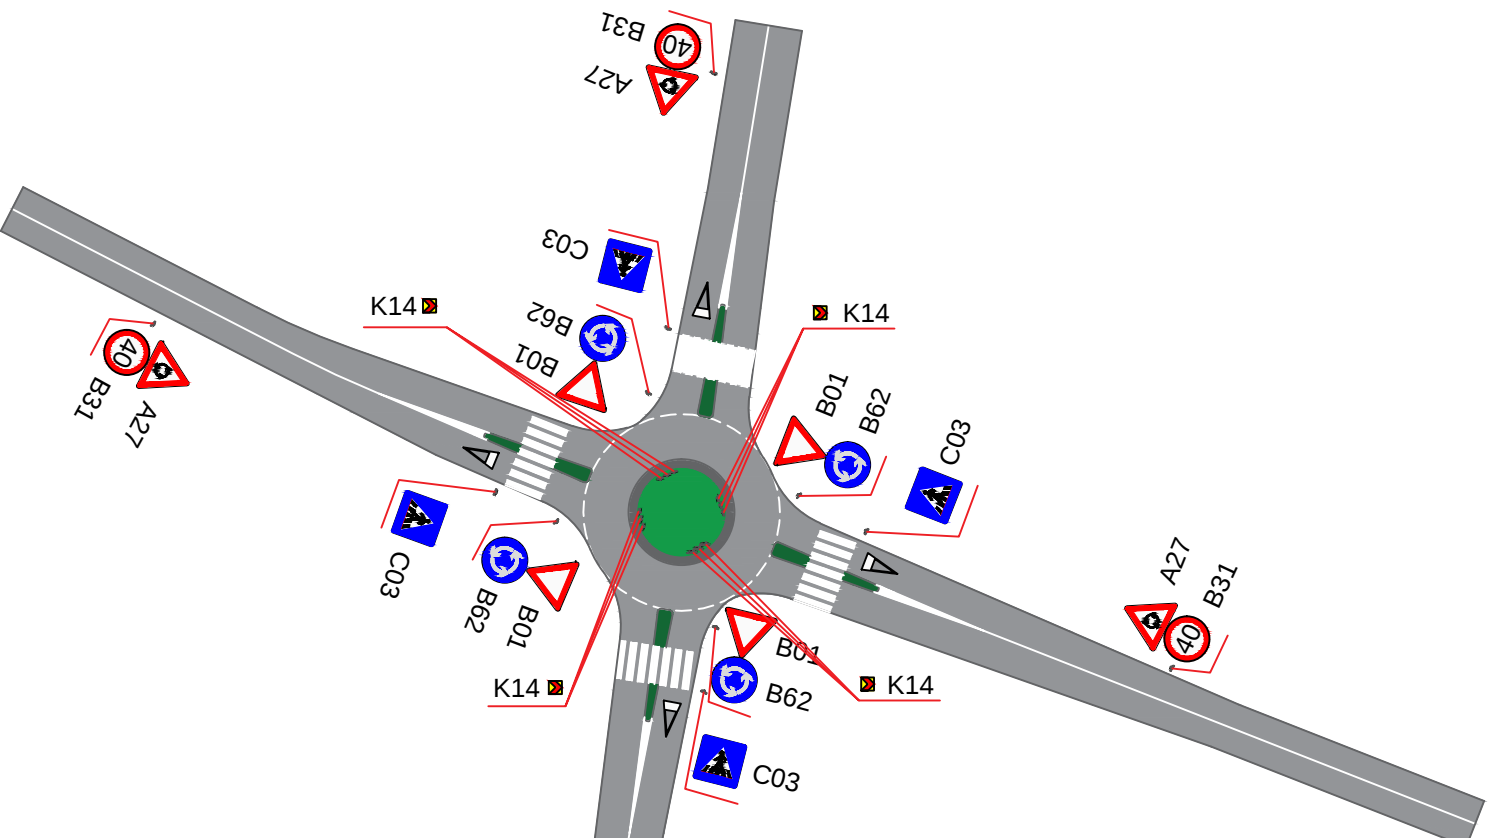

SVEUČILIŠTE U ZAGREBU	
FAKULTET PROMETNIH ZNANOSTI	
DIPLOMSKI RAD	
TONI LUKAČEVIĆ	
IDEJNO RJEŠENJE ZA RASKRIŽJE ULICA	
SLAVKA KOLARA I NIKOLE TESLE	
VARIJANTA 2	
M 1:500	2017.